
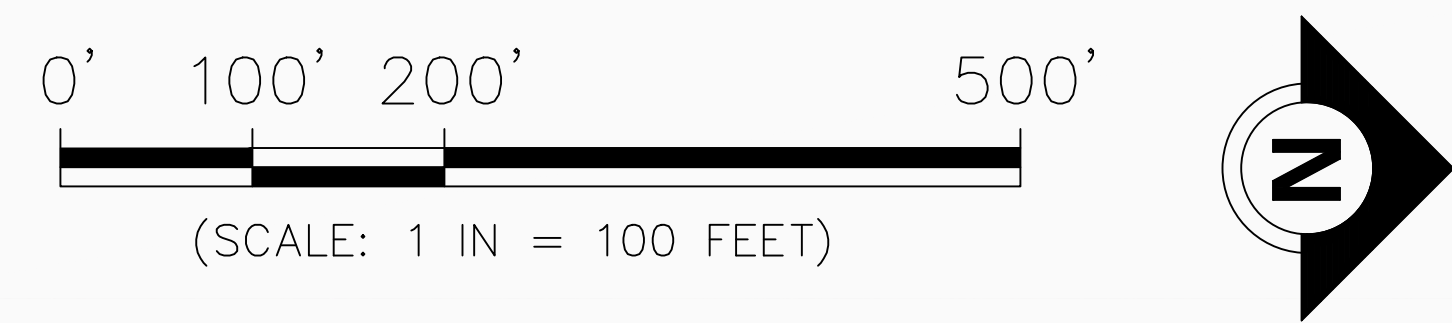


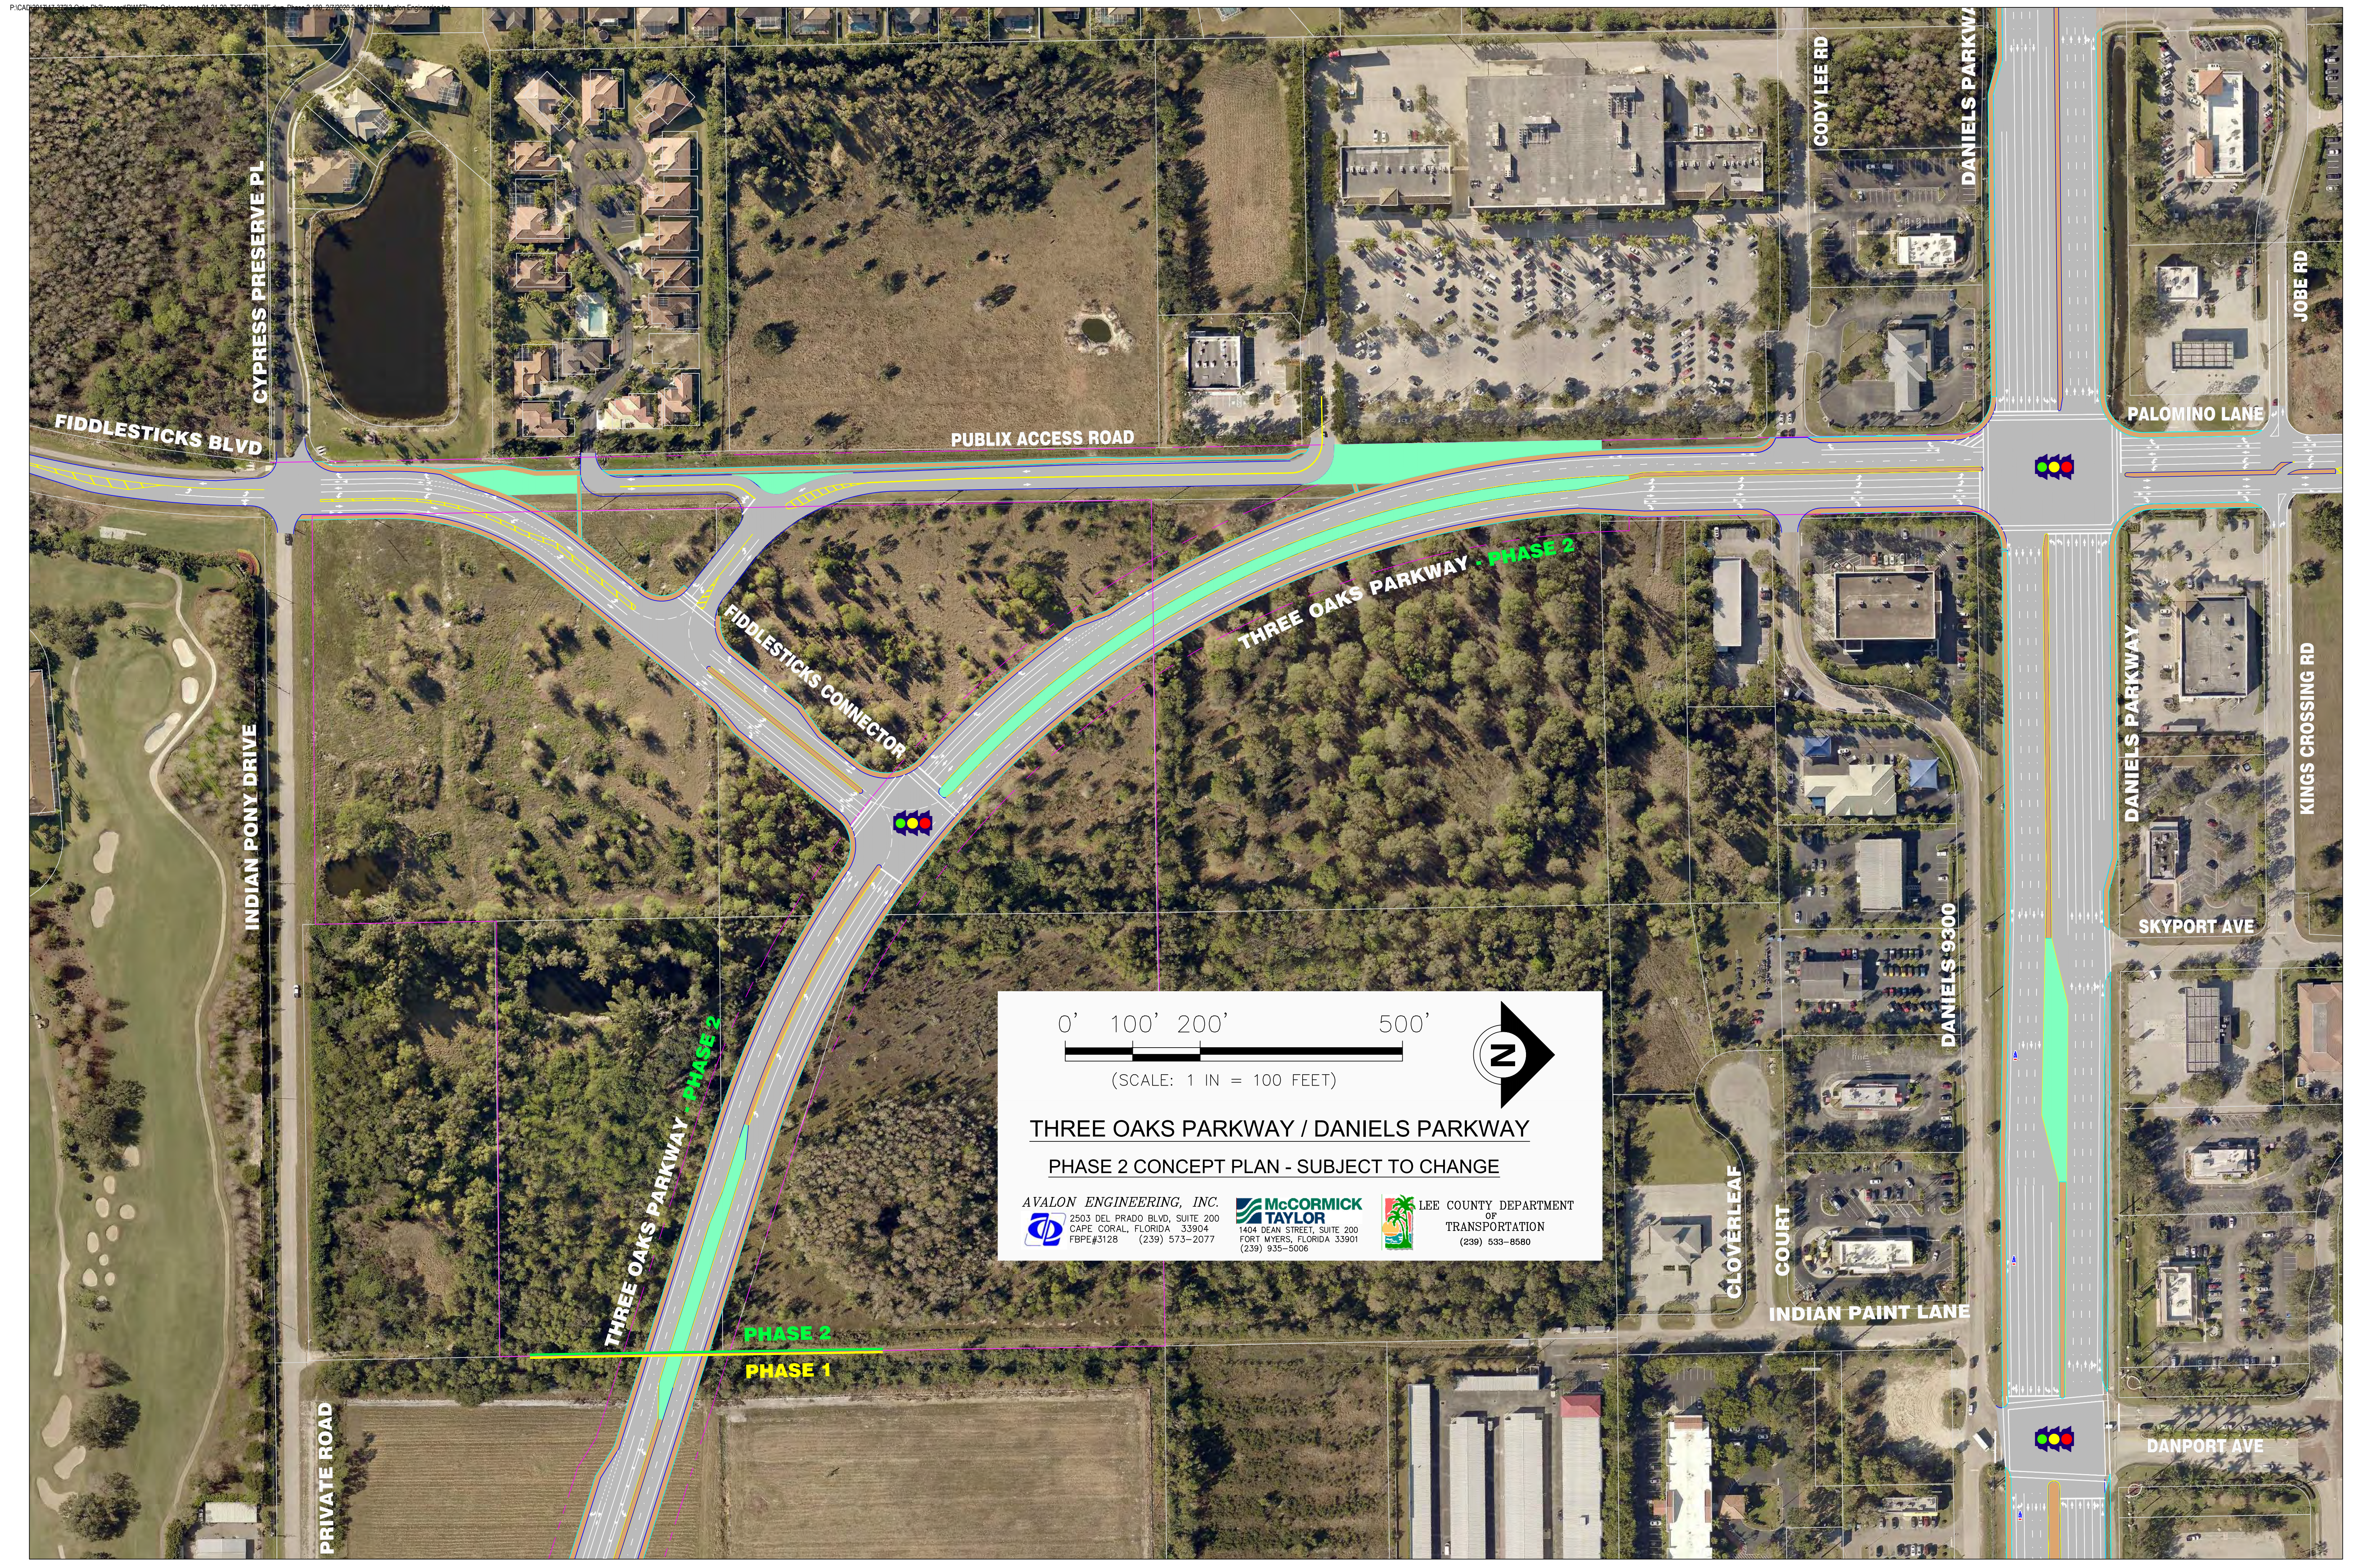

THREE OAKS PARKWAY / DANIELS PARKWAY
PHASE 2 CONCEPT PLAN - SUBJECT TO CHANGE

AVALON ENGINEERING, INC.  2503 DEL PRADO BLVD, SUITE 200 CAPE CORAL, FLORIDA 33904 FBPE#3128 (239) 573-2077	 McCORMICK TAYLOR 1404 DEAN STREET, SUITE 200 FORT MYERS, FLORIDA 33901 (239) 935-5006	 LEE COUNTY DEPARTMENT OF TRANSPORTATION (239) 533-8580
--	---	--